



**PLAN CADASTRAL**  
 UAT: Peciu Nou, judetul: TIMIS, Sect. cad. 61, plansa 1  
 Scara 1:2000  
 Sistem de proiectie: stereografic 1970  
 Spre Publicare

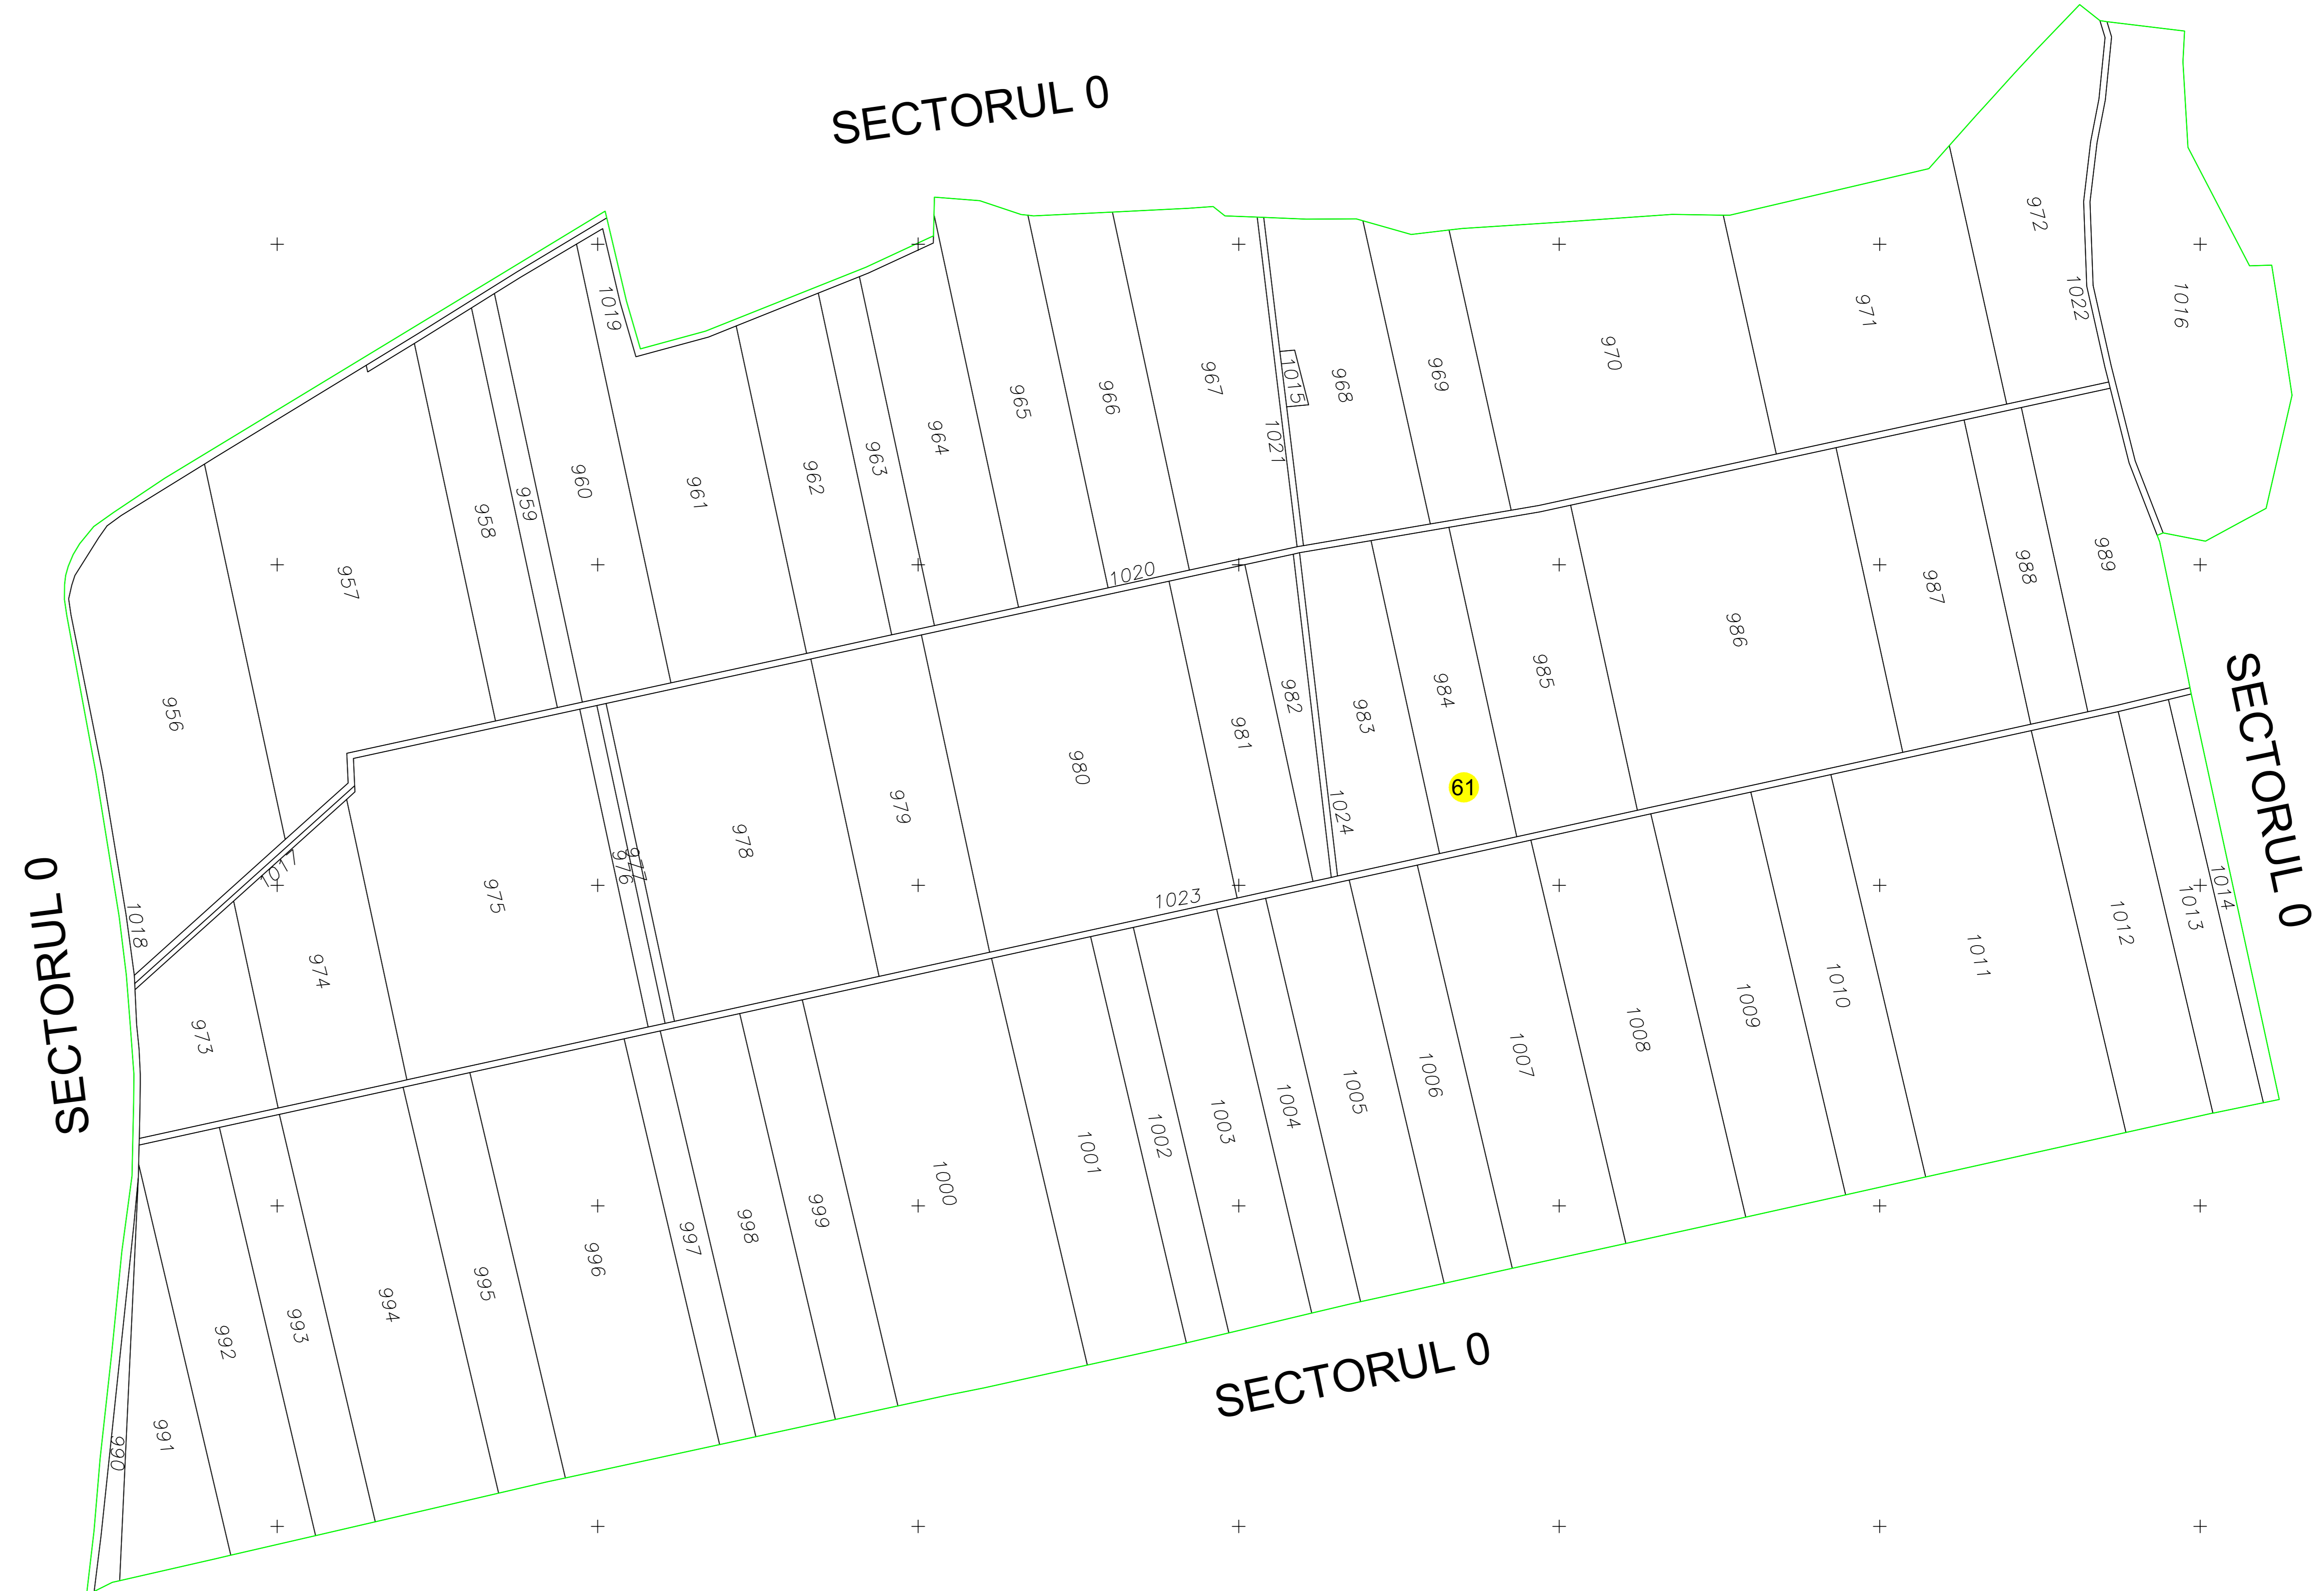

**SCHITA CU DISPUNEREA SECTOARELOR  
 CADASTRALE U.A.T PECIU NOU,  
 JUDETUL TIMIS**

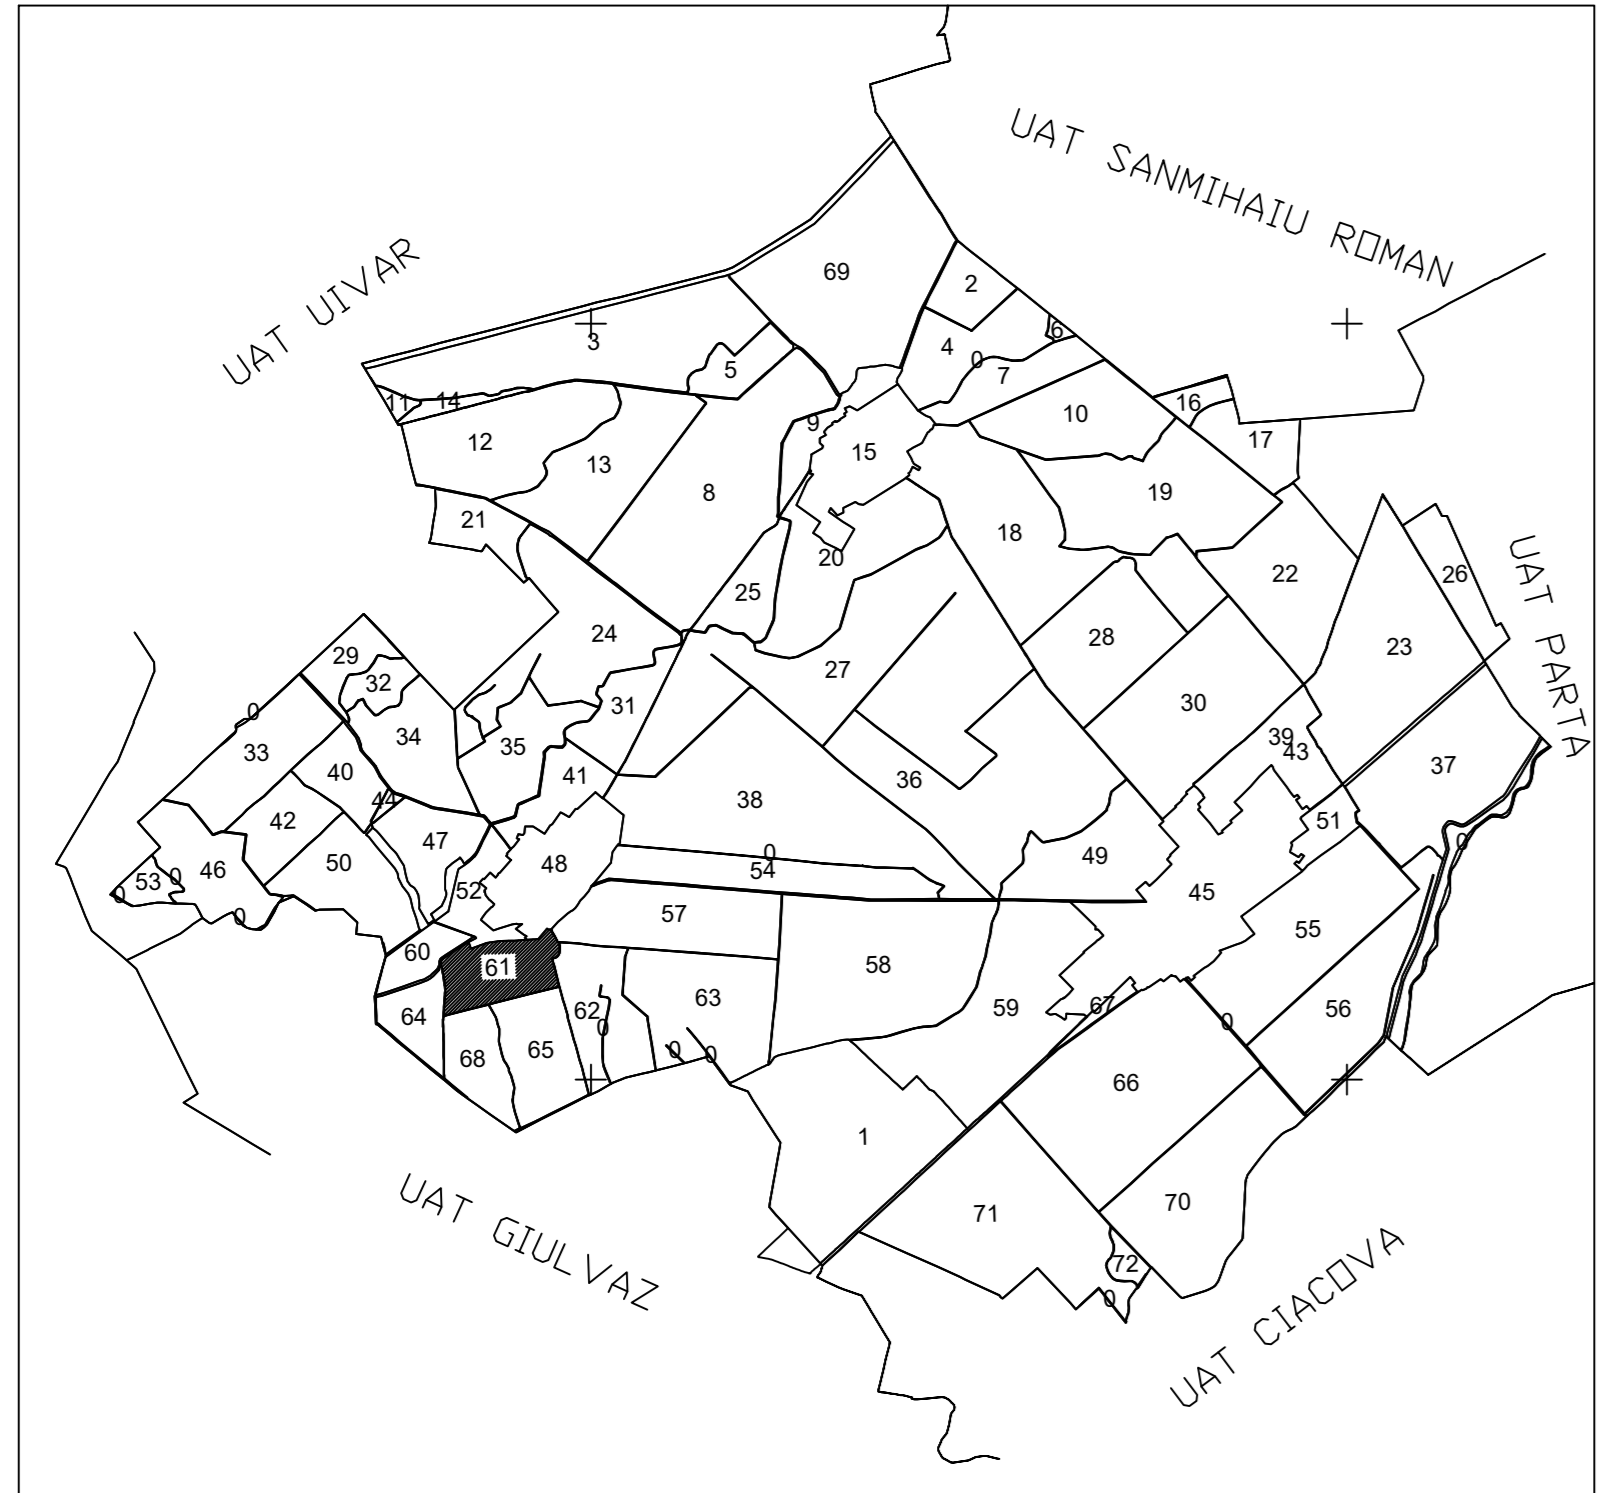

LEGENDA	
Numar Sector	61
Cod constructie	C1
ID imobil	15
Limita sector	
Limita imobil	
Limita constructie	

Executant: KDR GEOMATICS SRL  
 RO-B-J nr.1584/2019  
 Ing. Adrian Cacoveanu  
 RO-B-F nr.1494/2012 Categoria D  
 Data: 14.07.2022