



# PLAN CADASTRAL

## UAT: Peciu Nou, judetul: TIMIS, Sect. cad. 32, plansa 1

Scara 1:2000  
Sistem de proiectie: stereografic 1970  
Spre Publicare

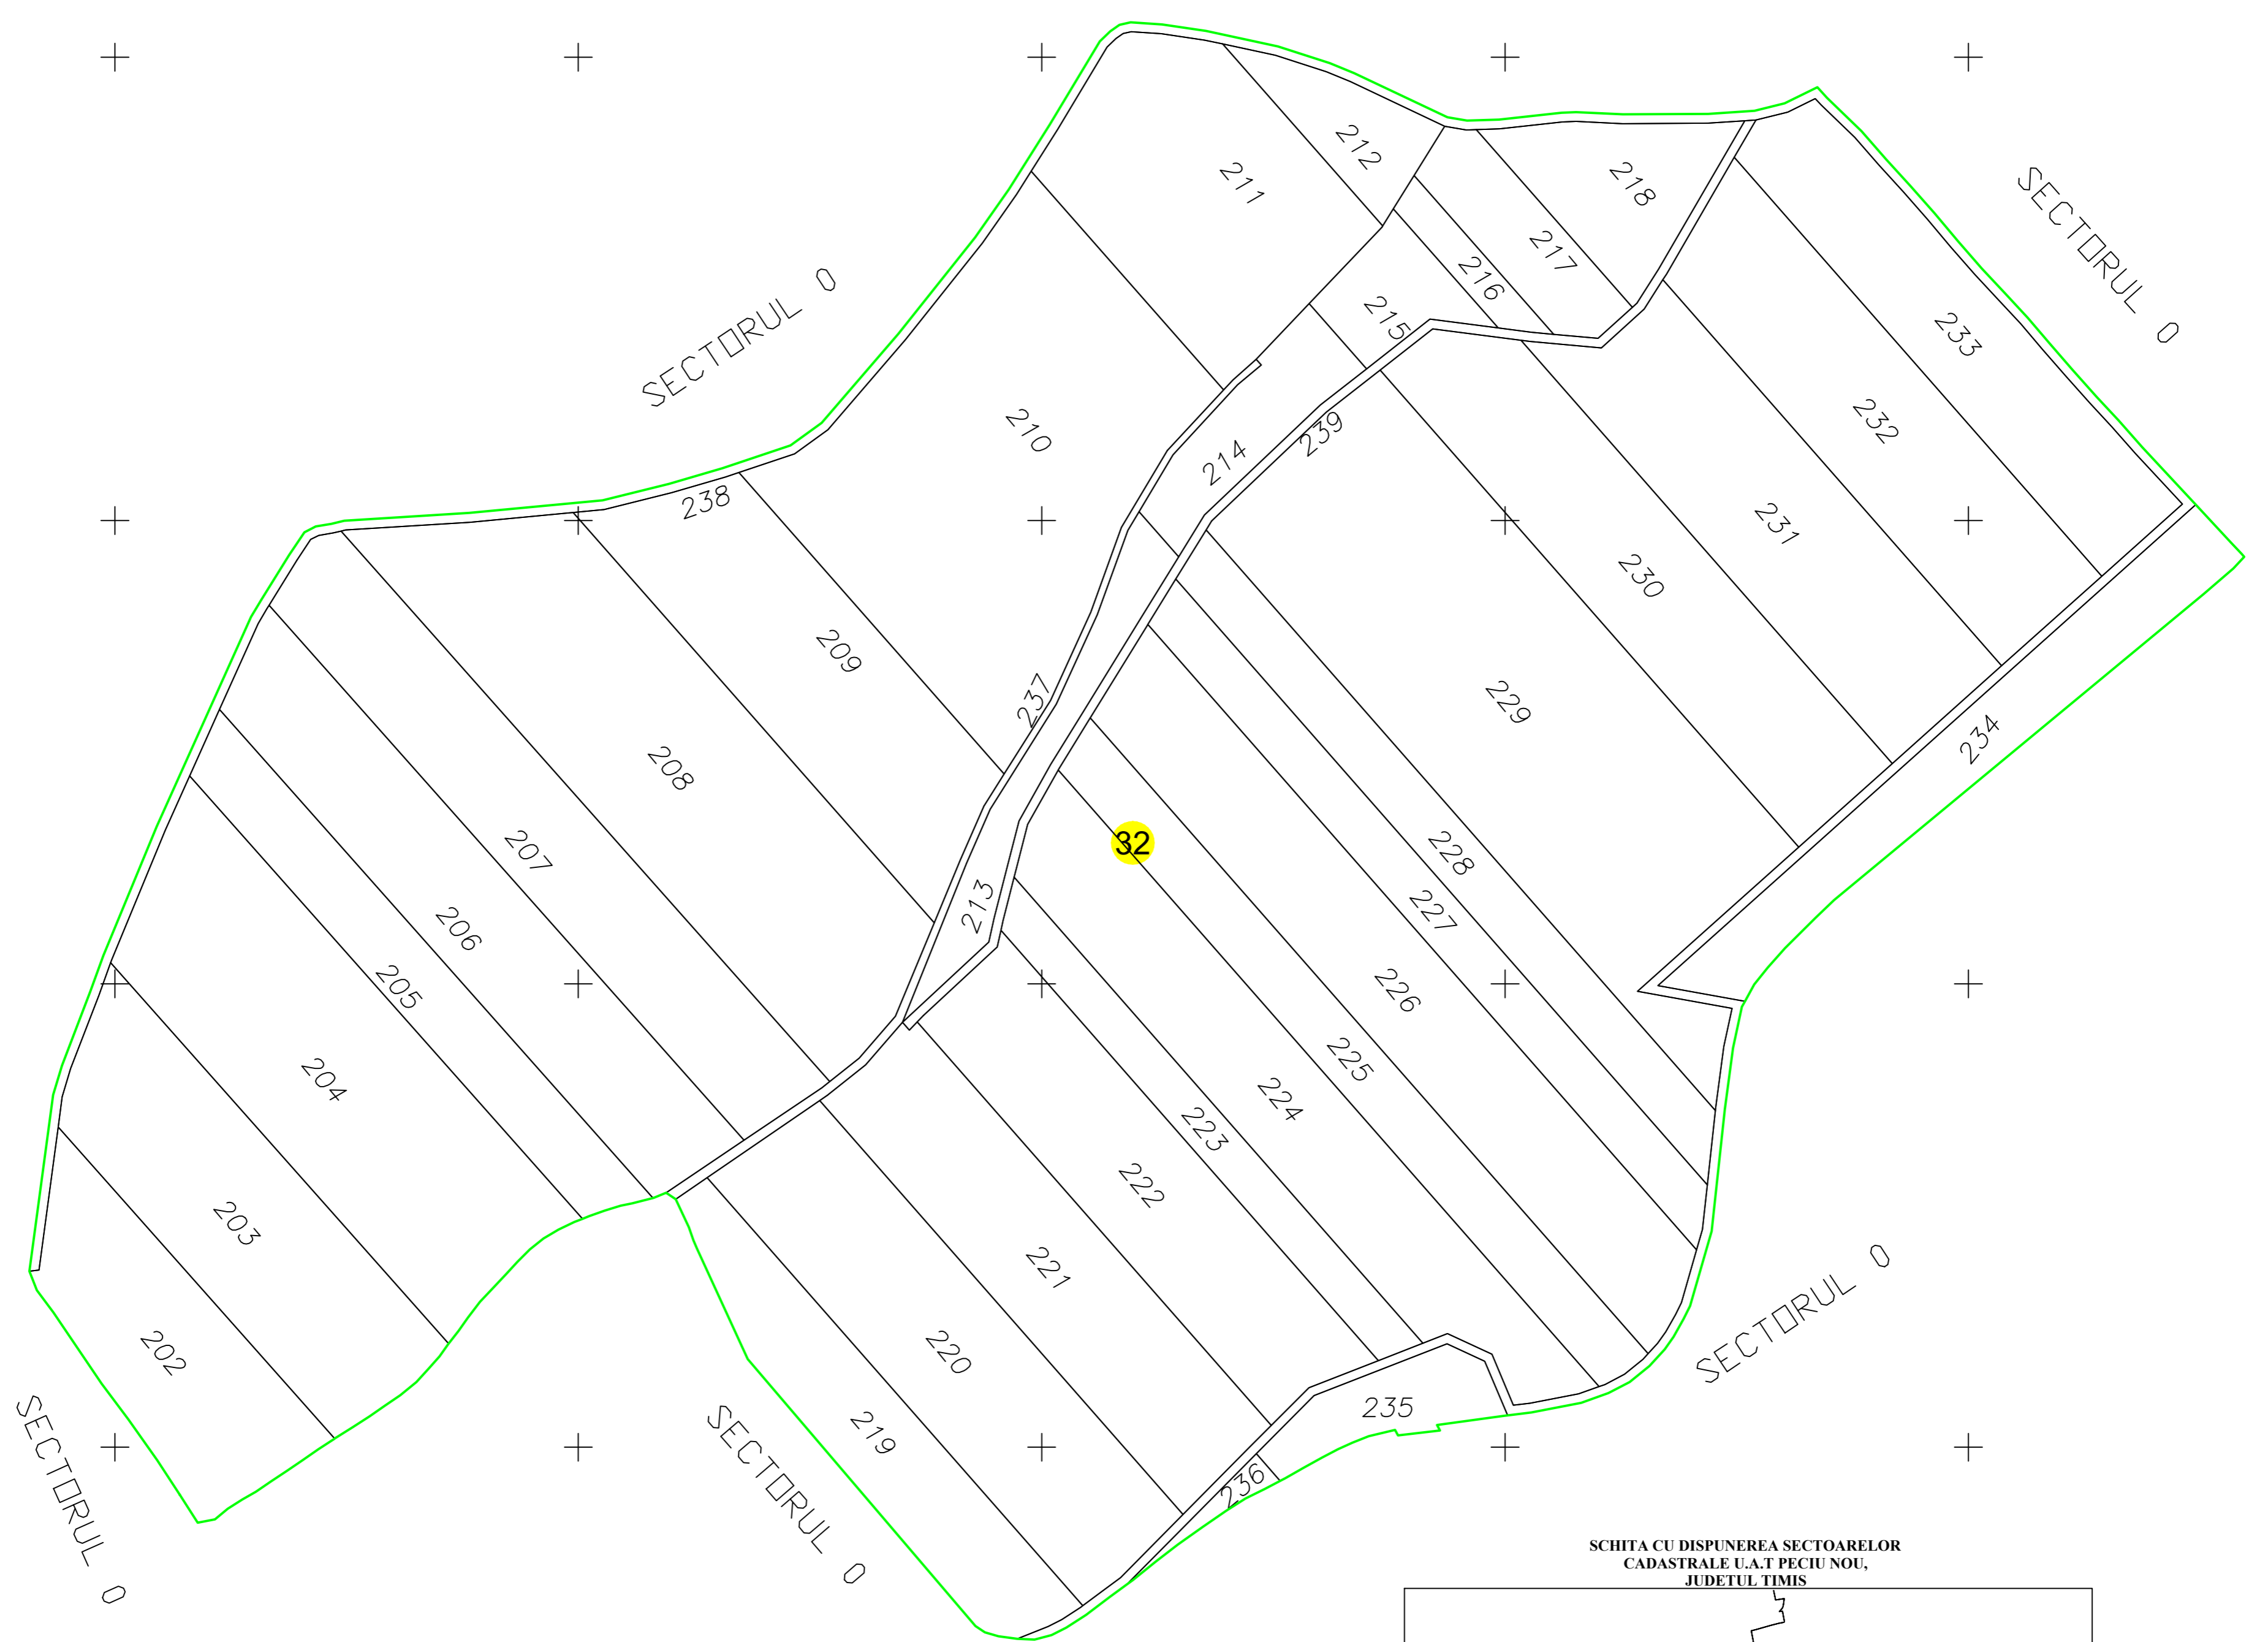

SCHITA CU DISPUNEREA SECTOARELOR  
CADASTRALE U.A.T PECIU NOU,  
JUDETUL TIMIS

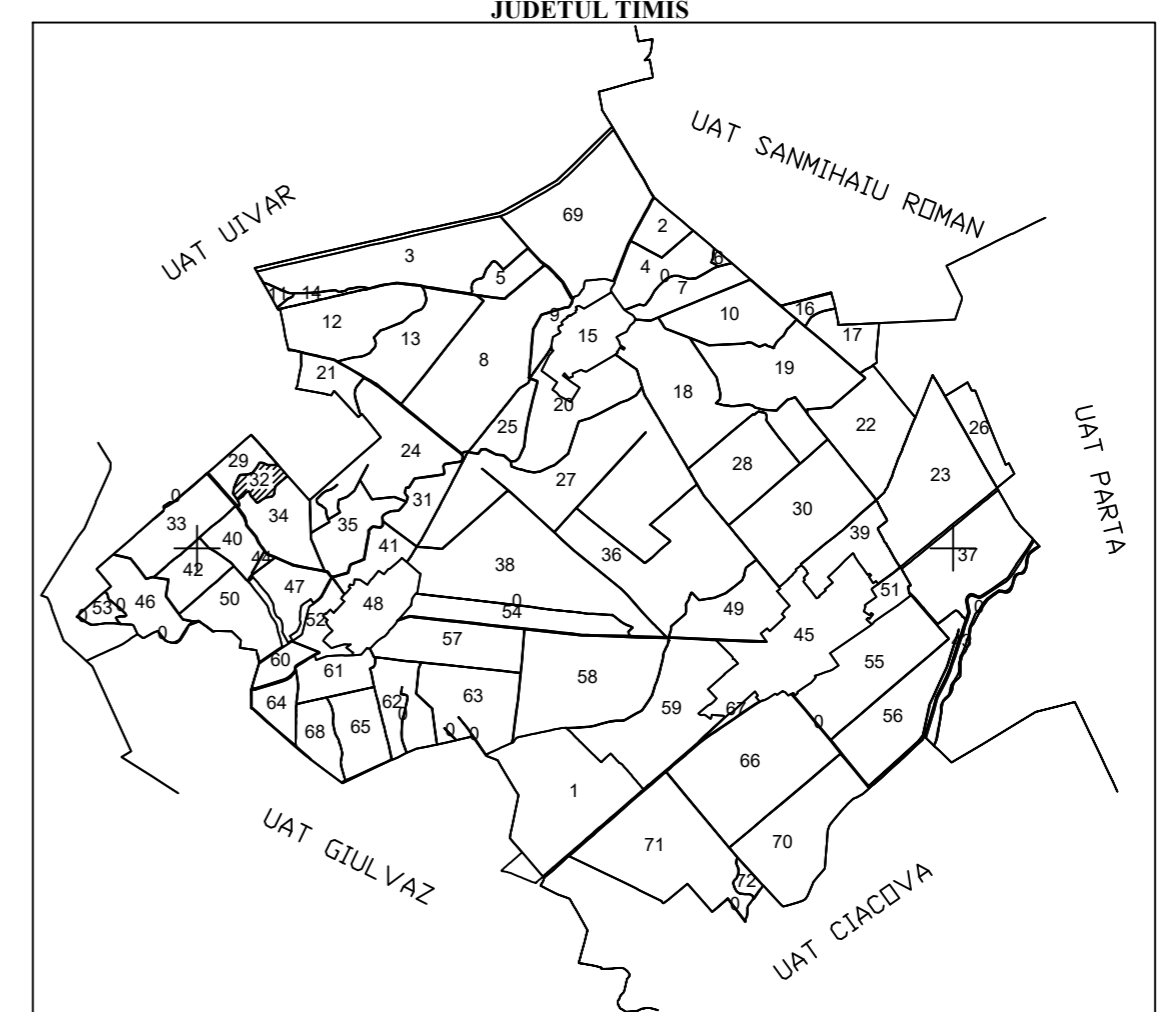

| LEGENDA       |    |
|---------------|----|
| Numar Sector  | 1  |
| ID imobil     | 15 |
| Limita sector |    |
| Limita imobil |    |

Executant: KDR GEOMATICS SRL  
RO-B-J nr.1584/2019  
Ing. Adrian Cacoveanu  
RO-B-F nr.1494/2012 Categoria D  
Data: 14.07.2022